

1955/4

1955/2

1937/23


1937/14

1937/15

Plocha cesty 1184,3 m²

685

1937/22

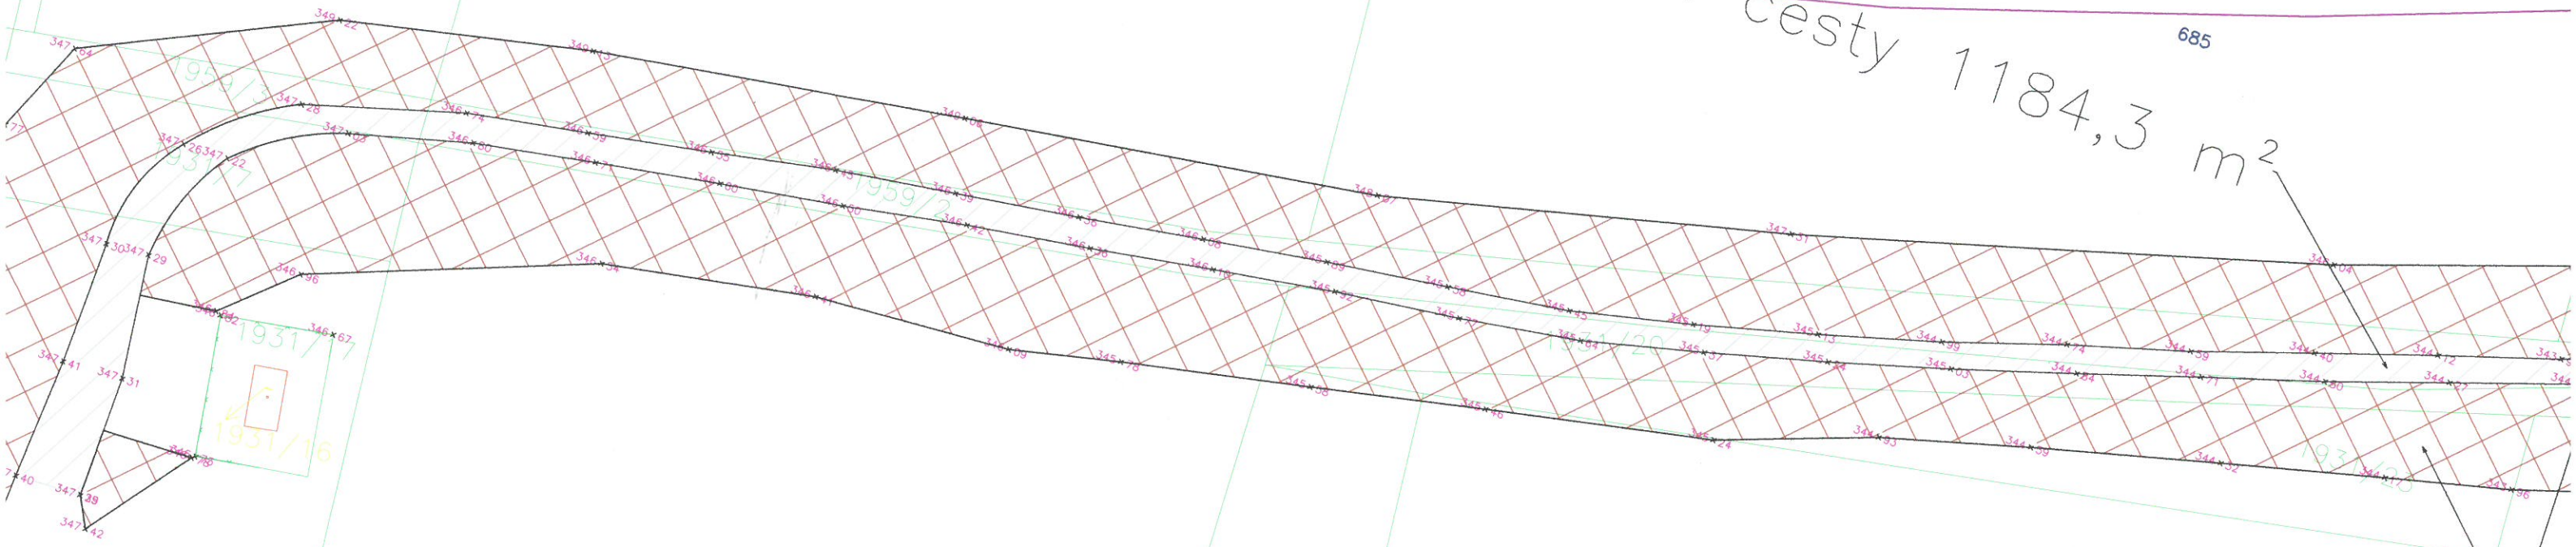

1937/17

1959/2

1931/20

1931/17

1931/16

1931/3

PI