



PŘÍČNÉ ŘEZY M 1:100


PF 1 KM 0.000917

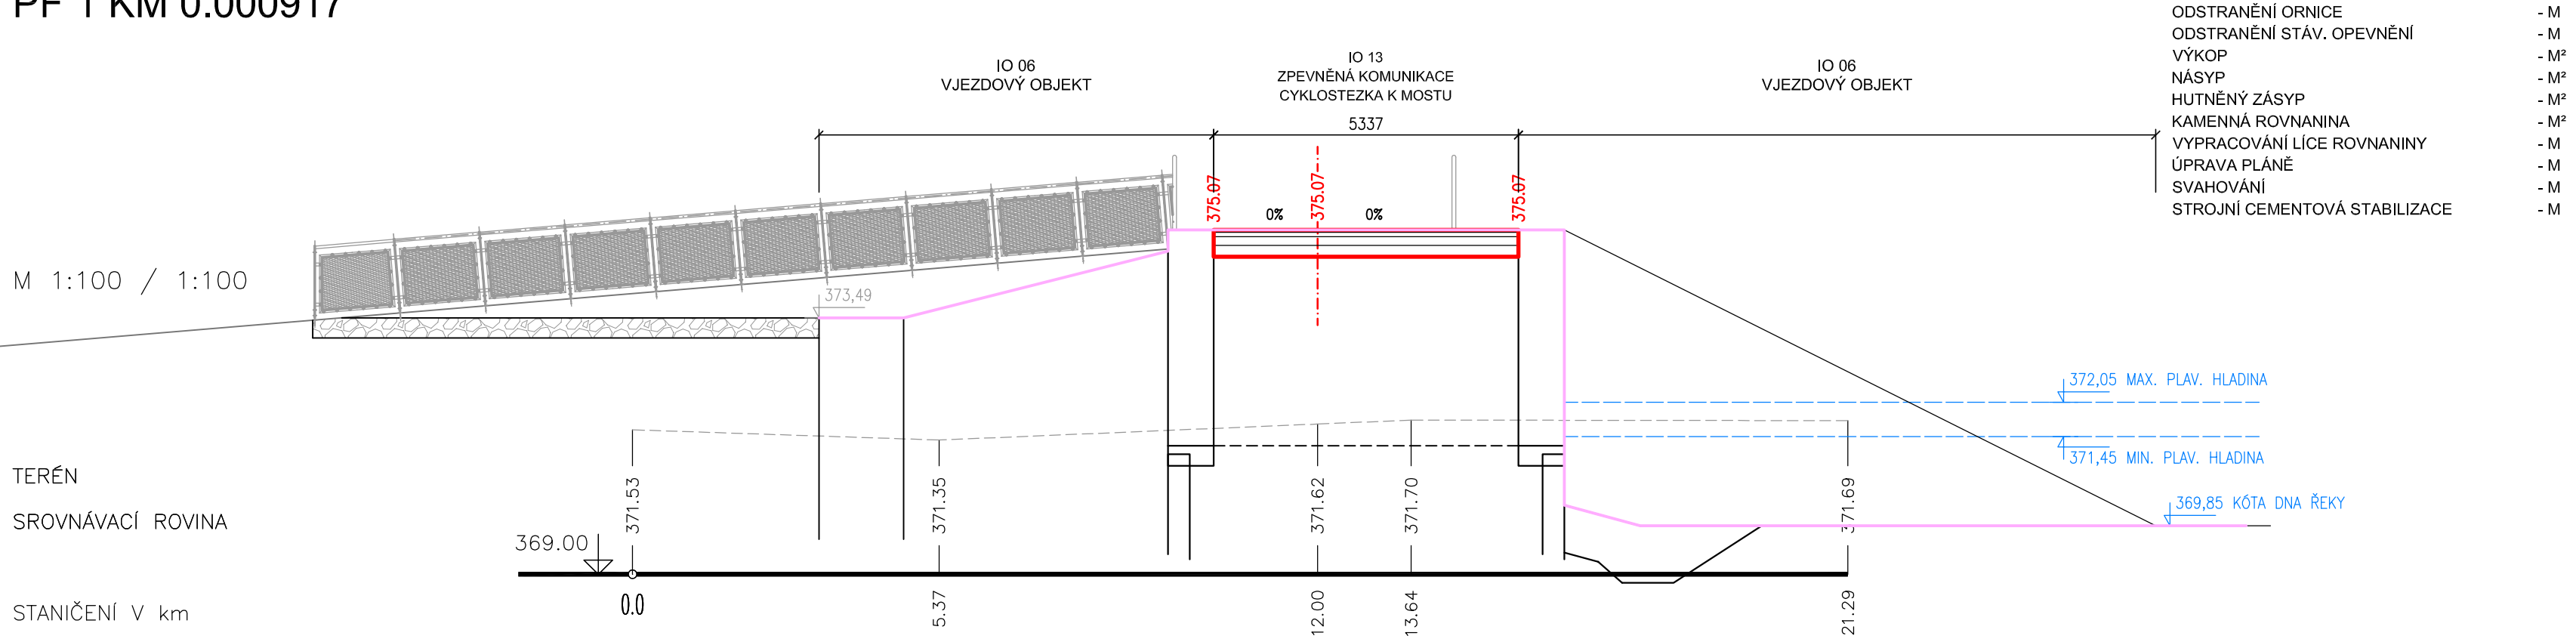


PF 2 KM 0.004 153

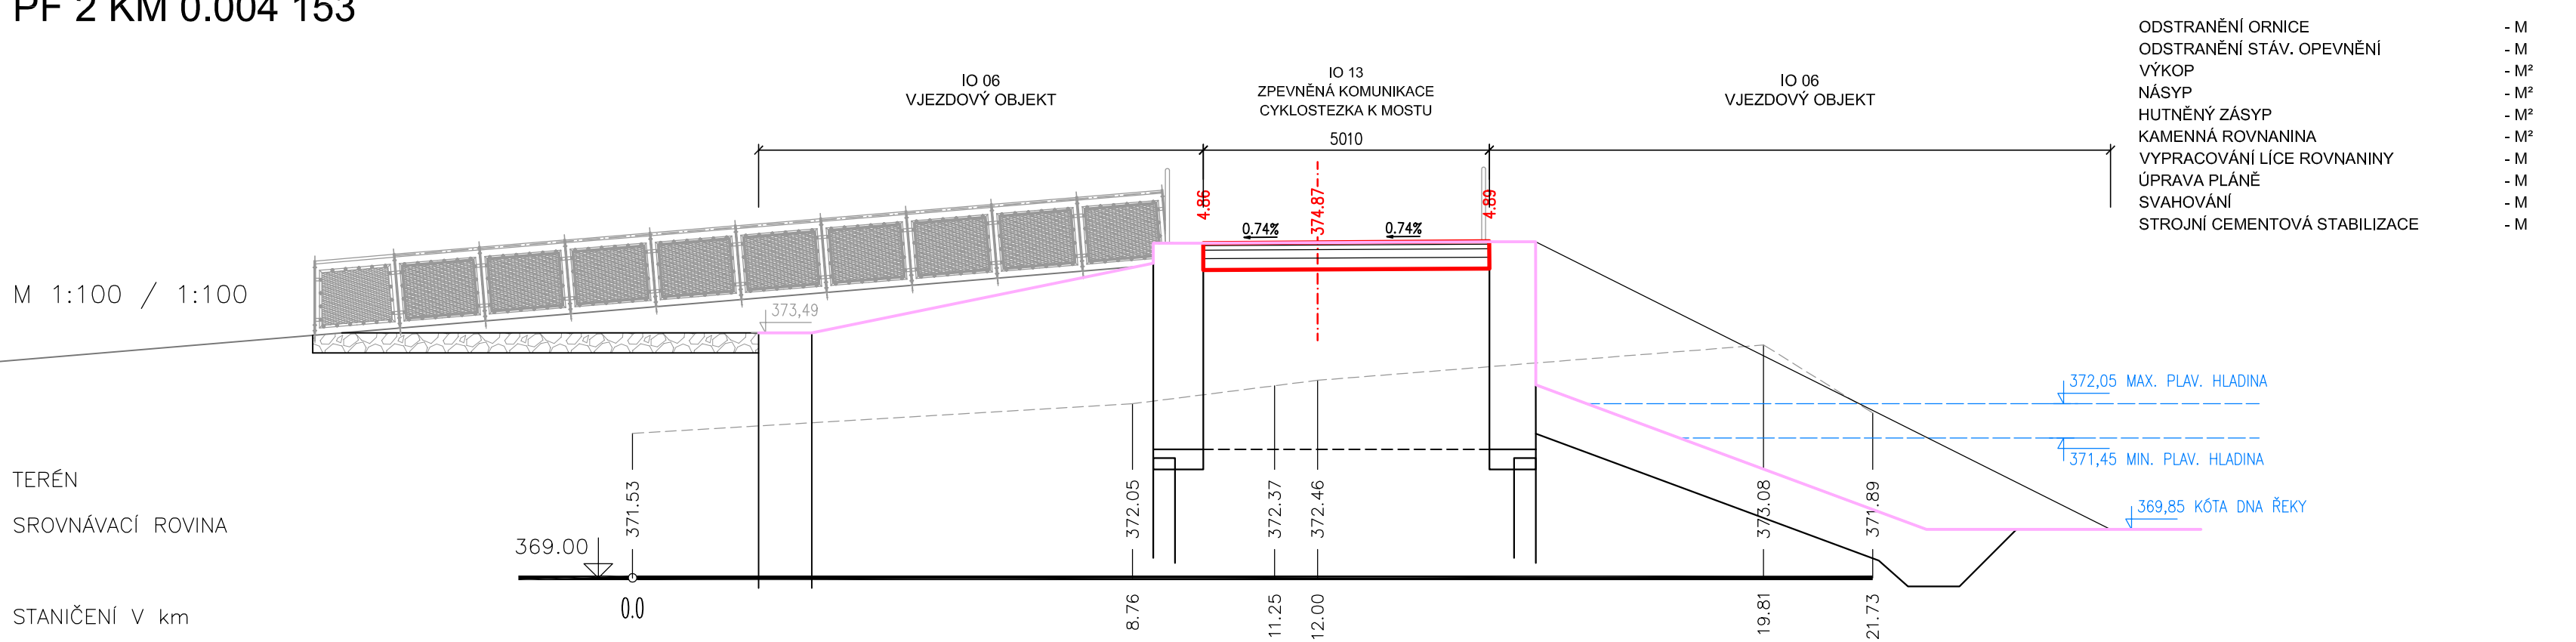


PF 3 KM 0.008 123

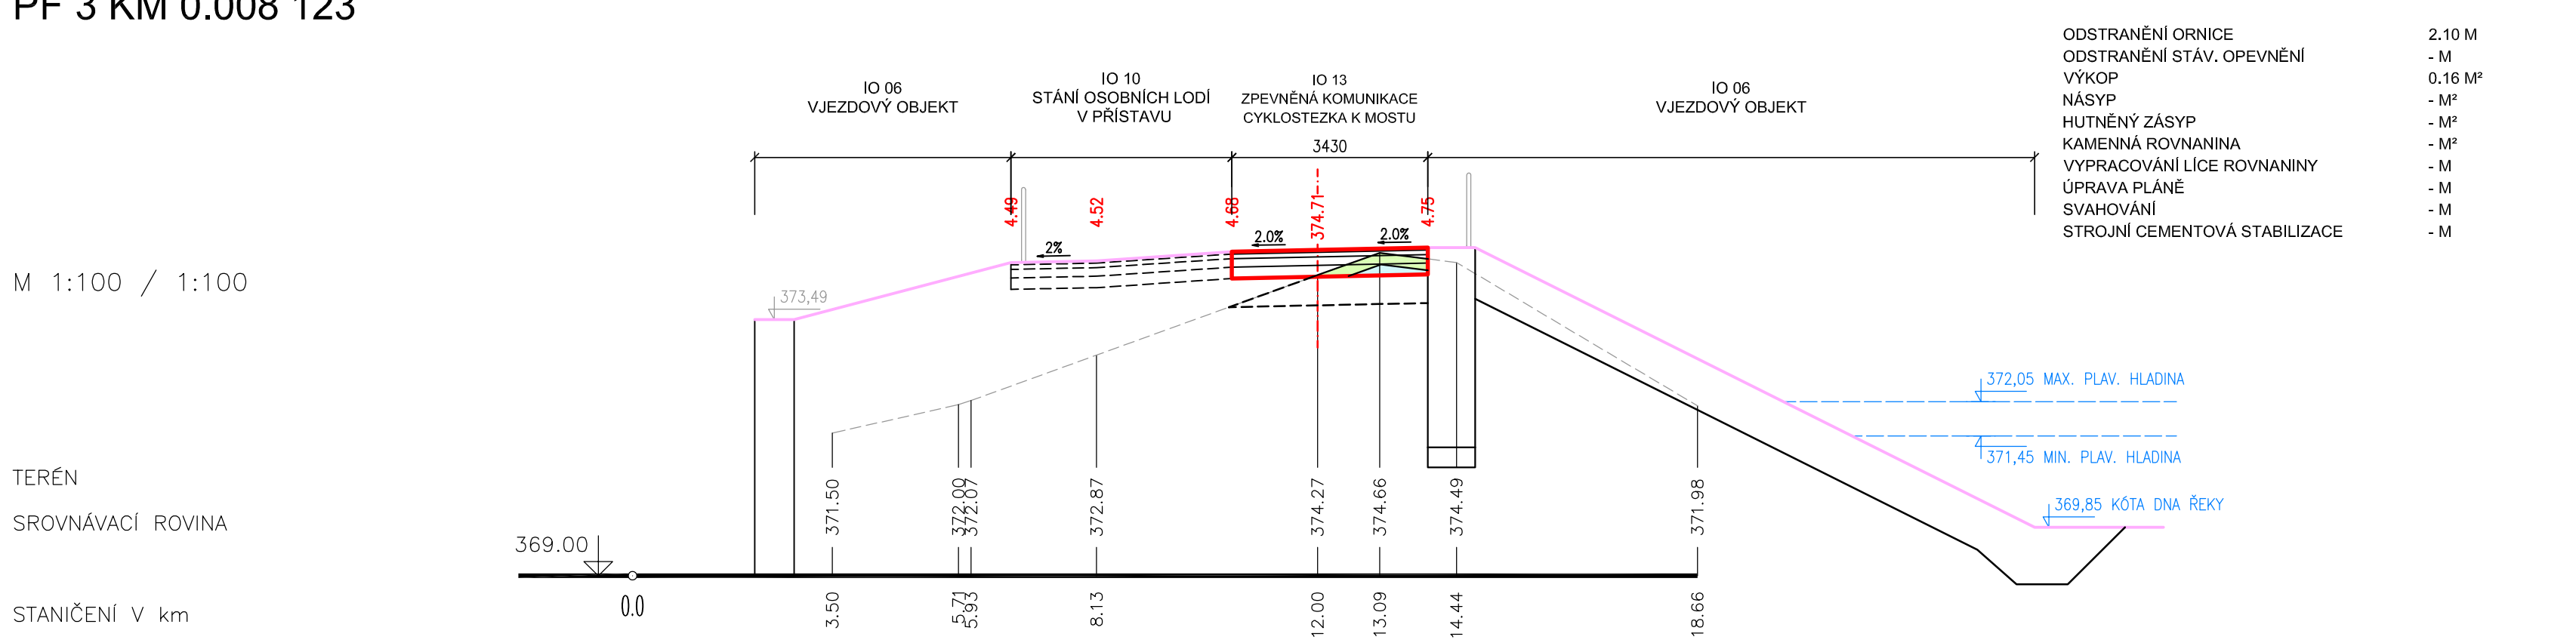


PF 4 KM 0.013 531

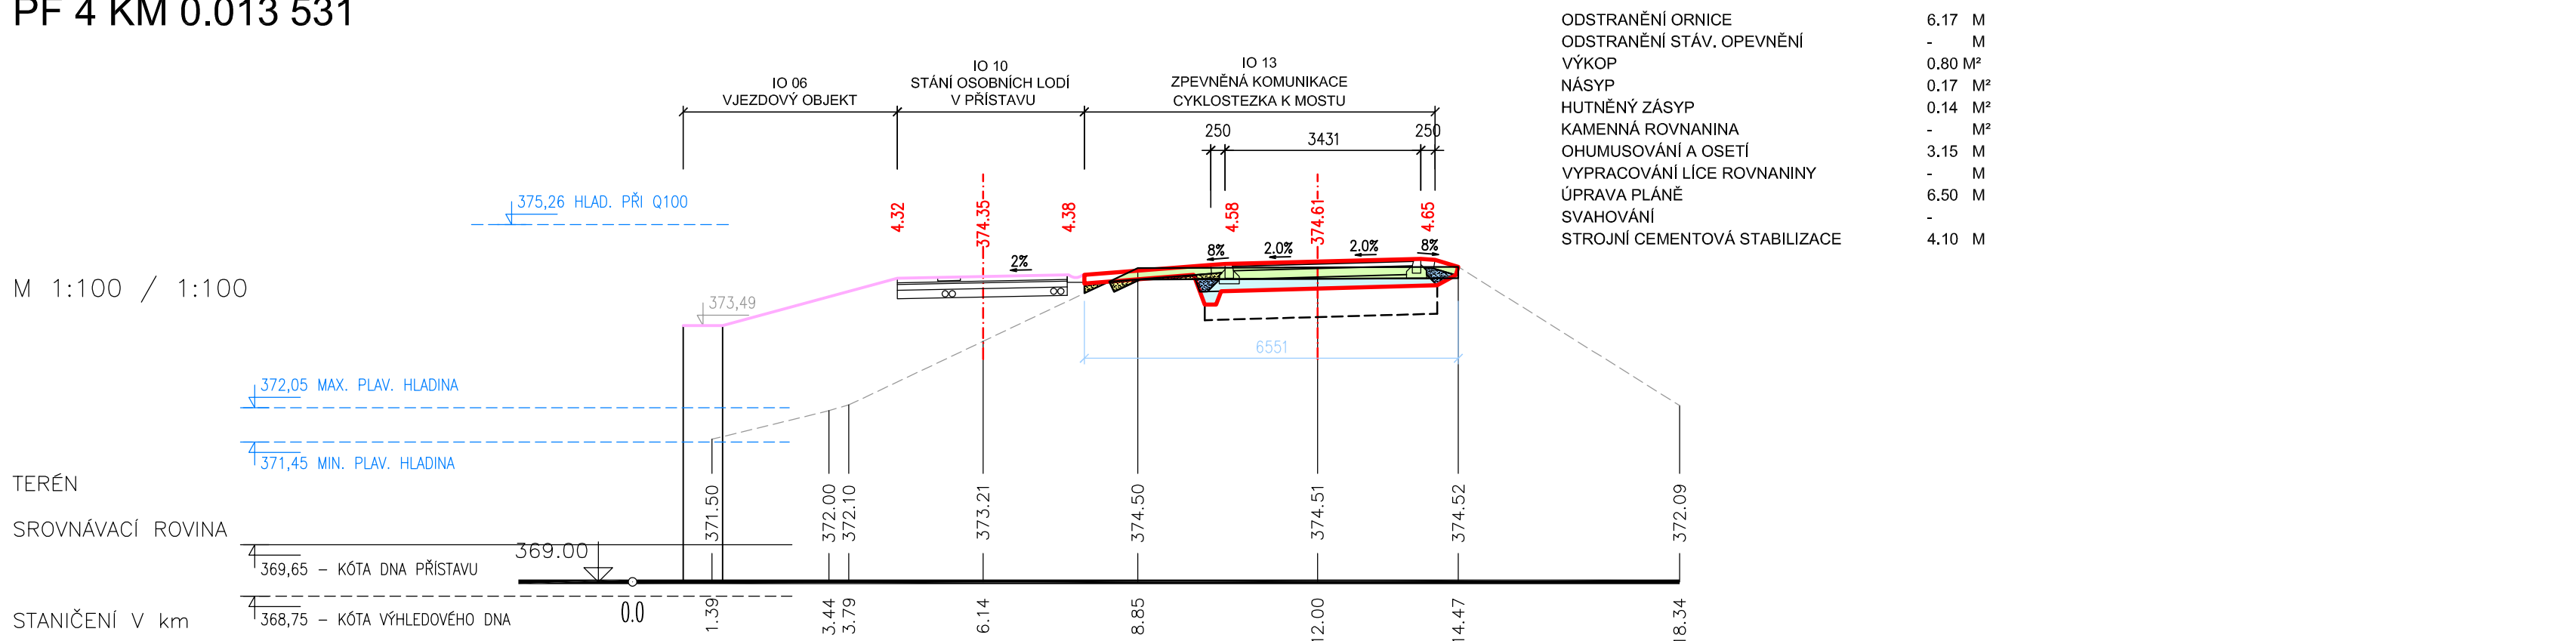


PF 5 KM 0.020 000

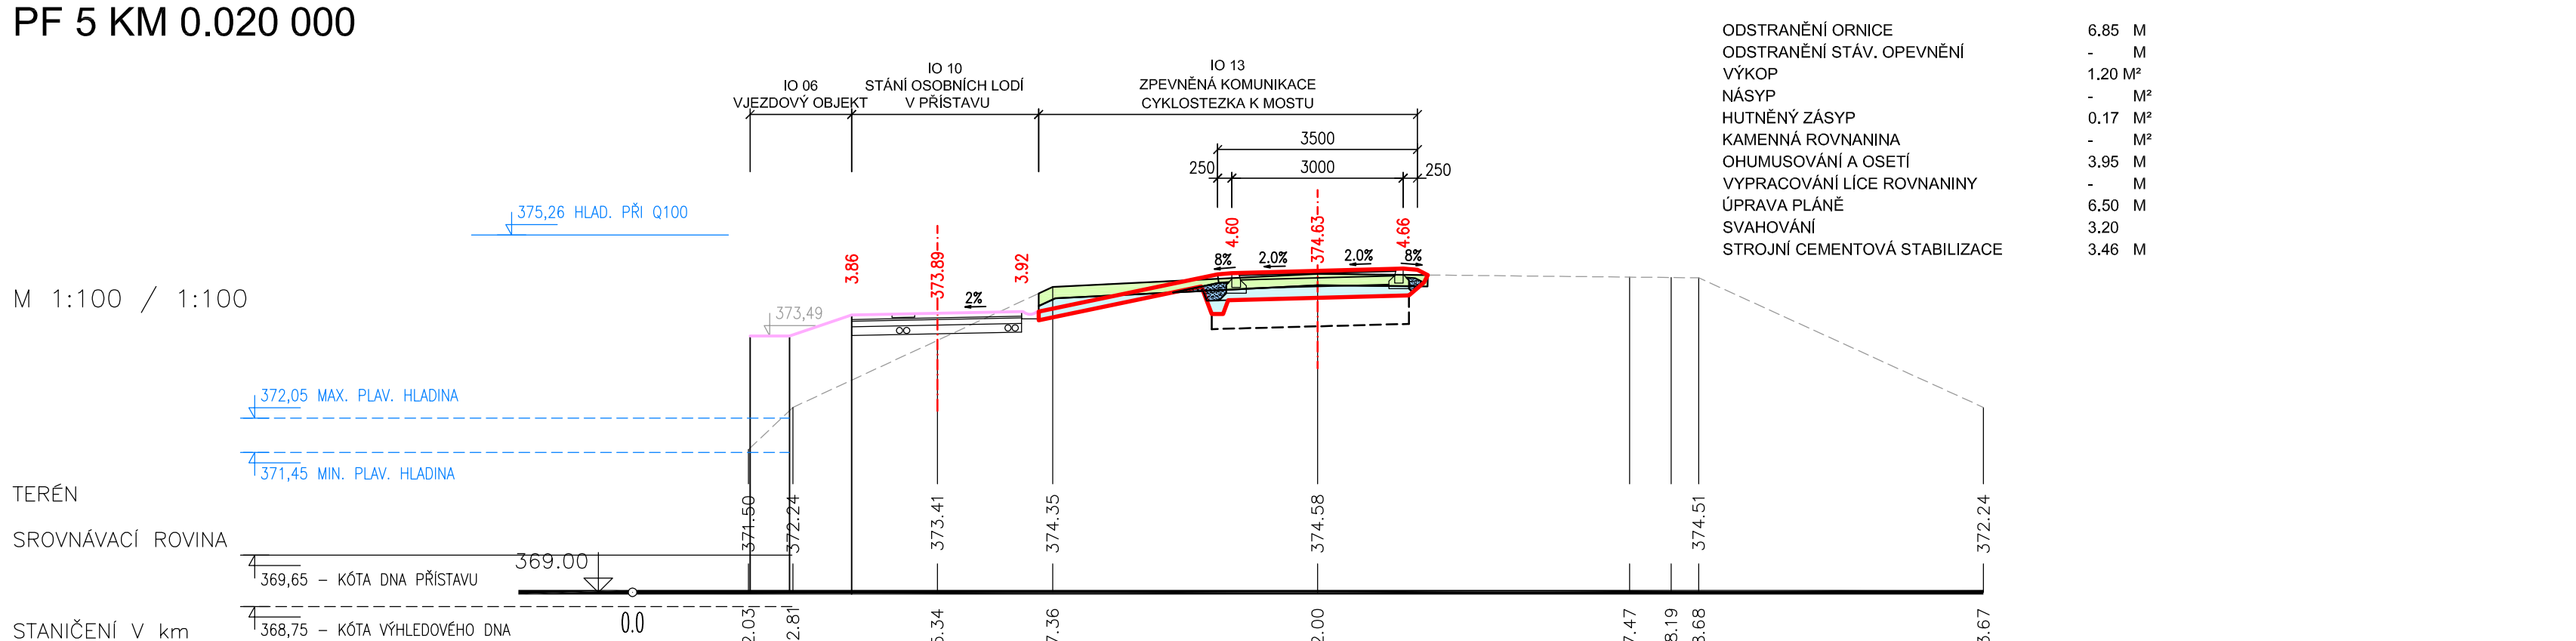


PF 6 KM 0.030 000

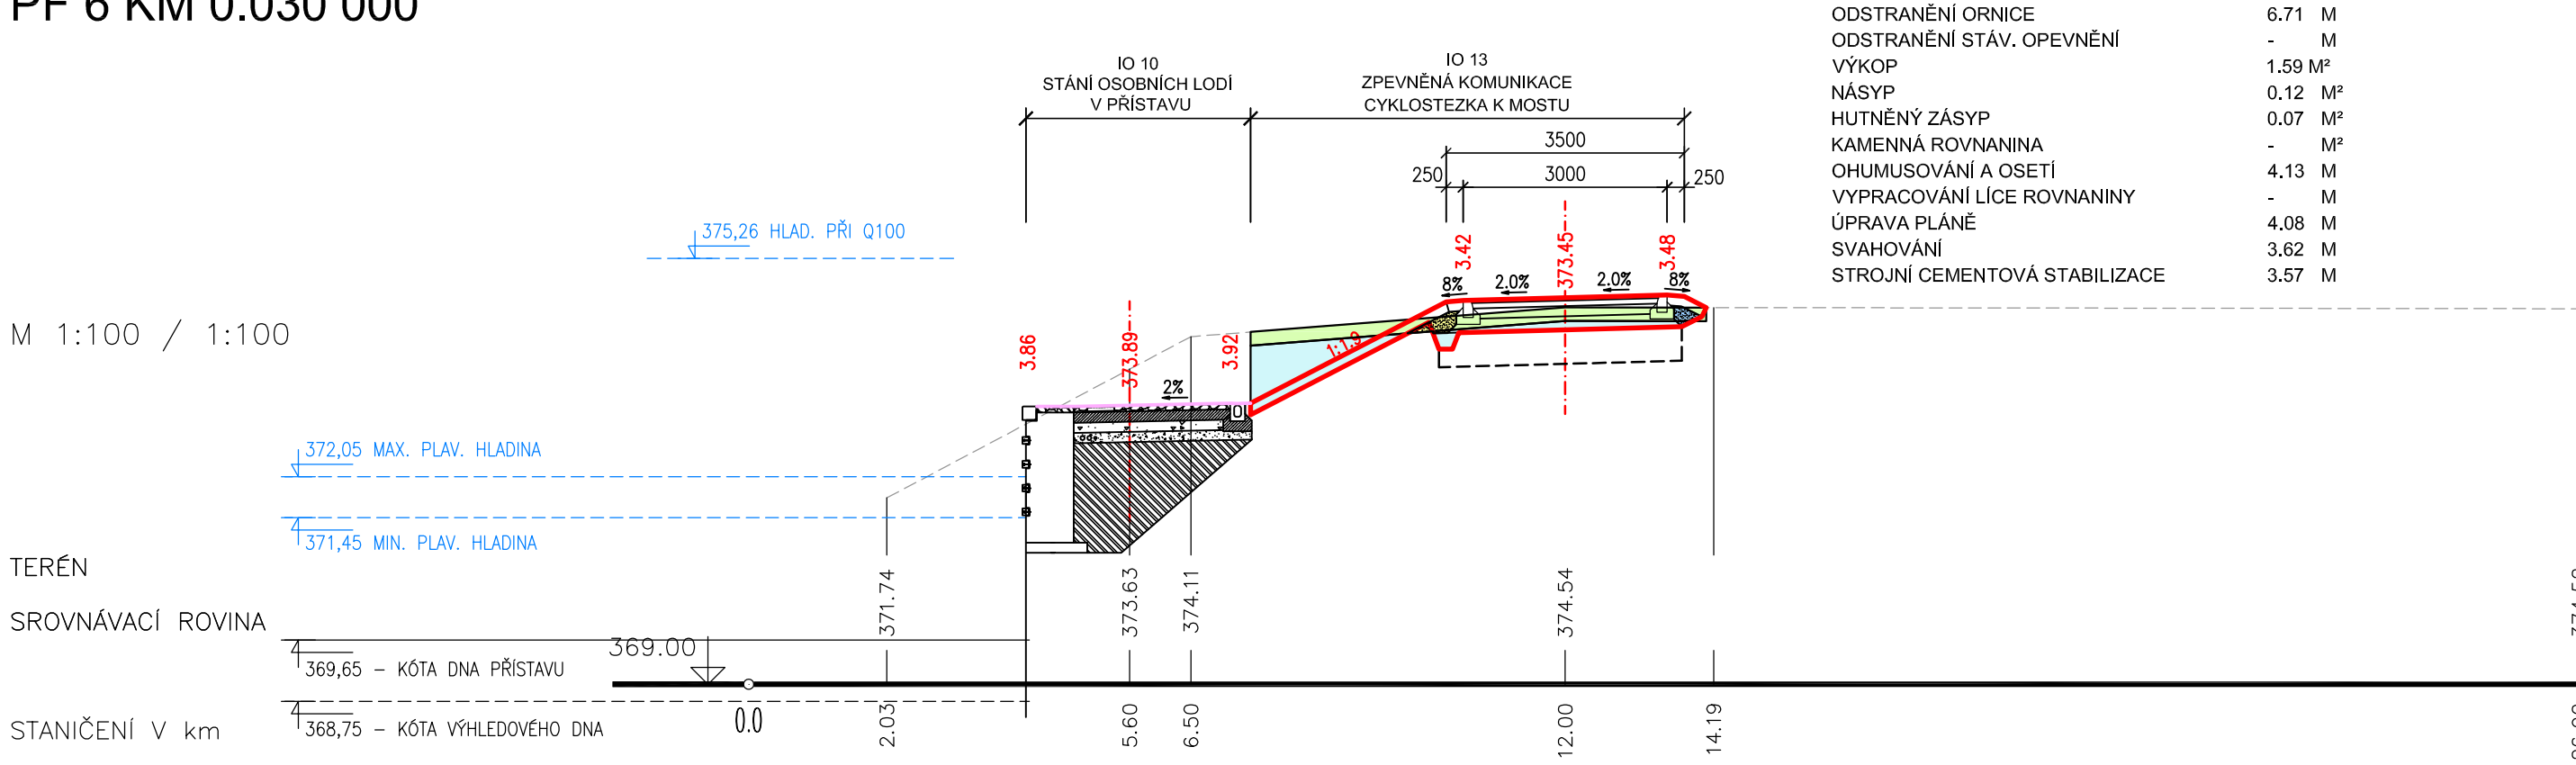


PF 7 KM 0.040 000

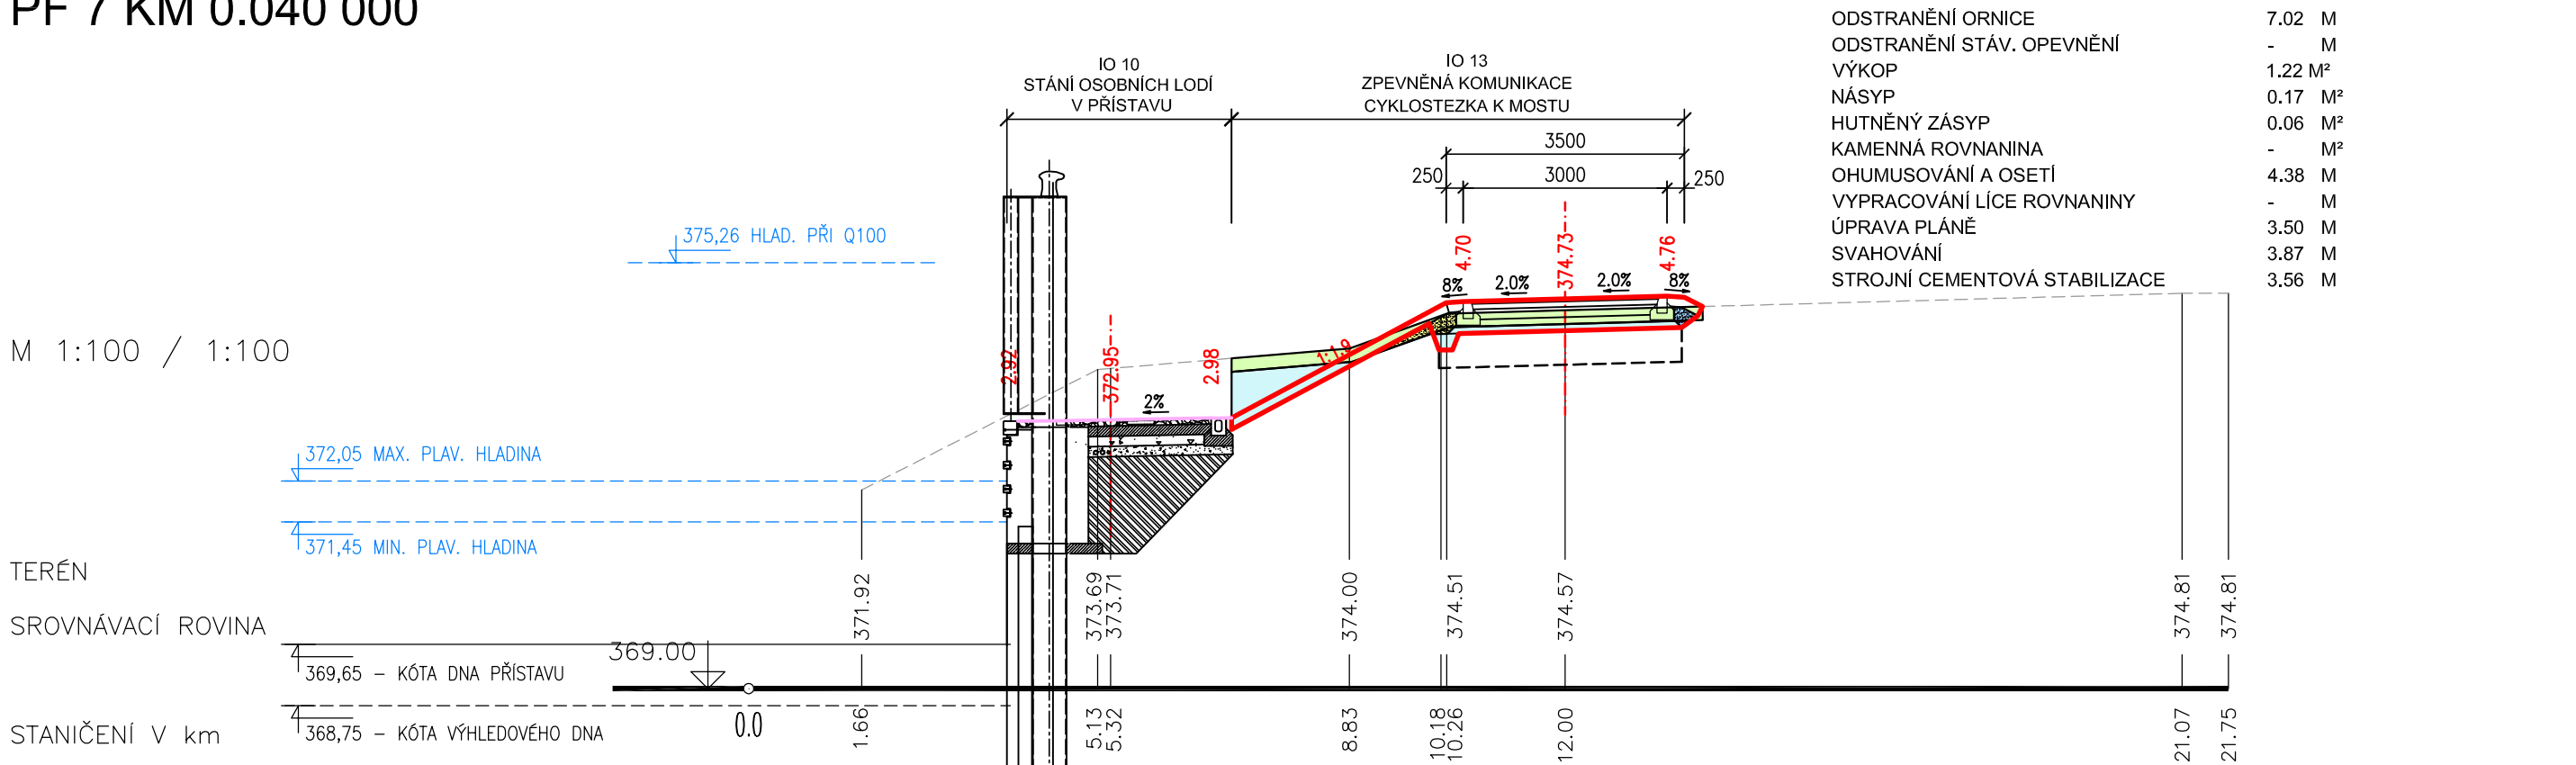


PF 8 KM 0.050 000

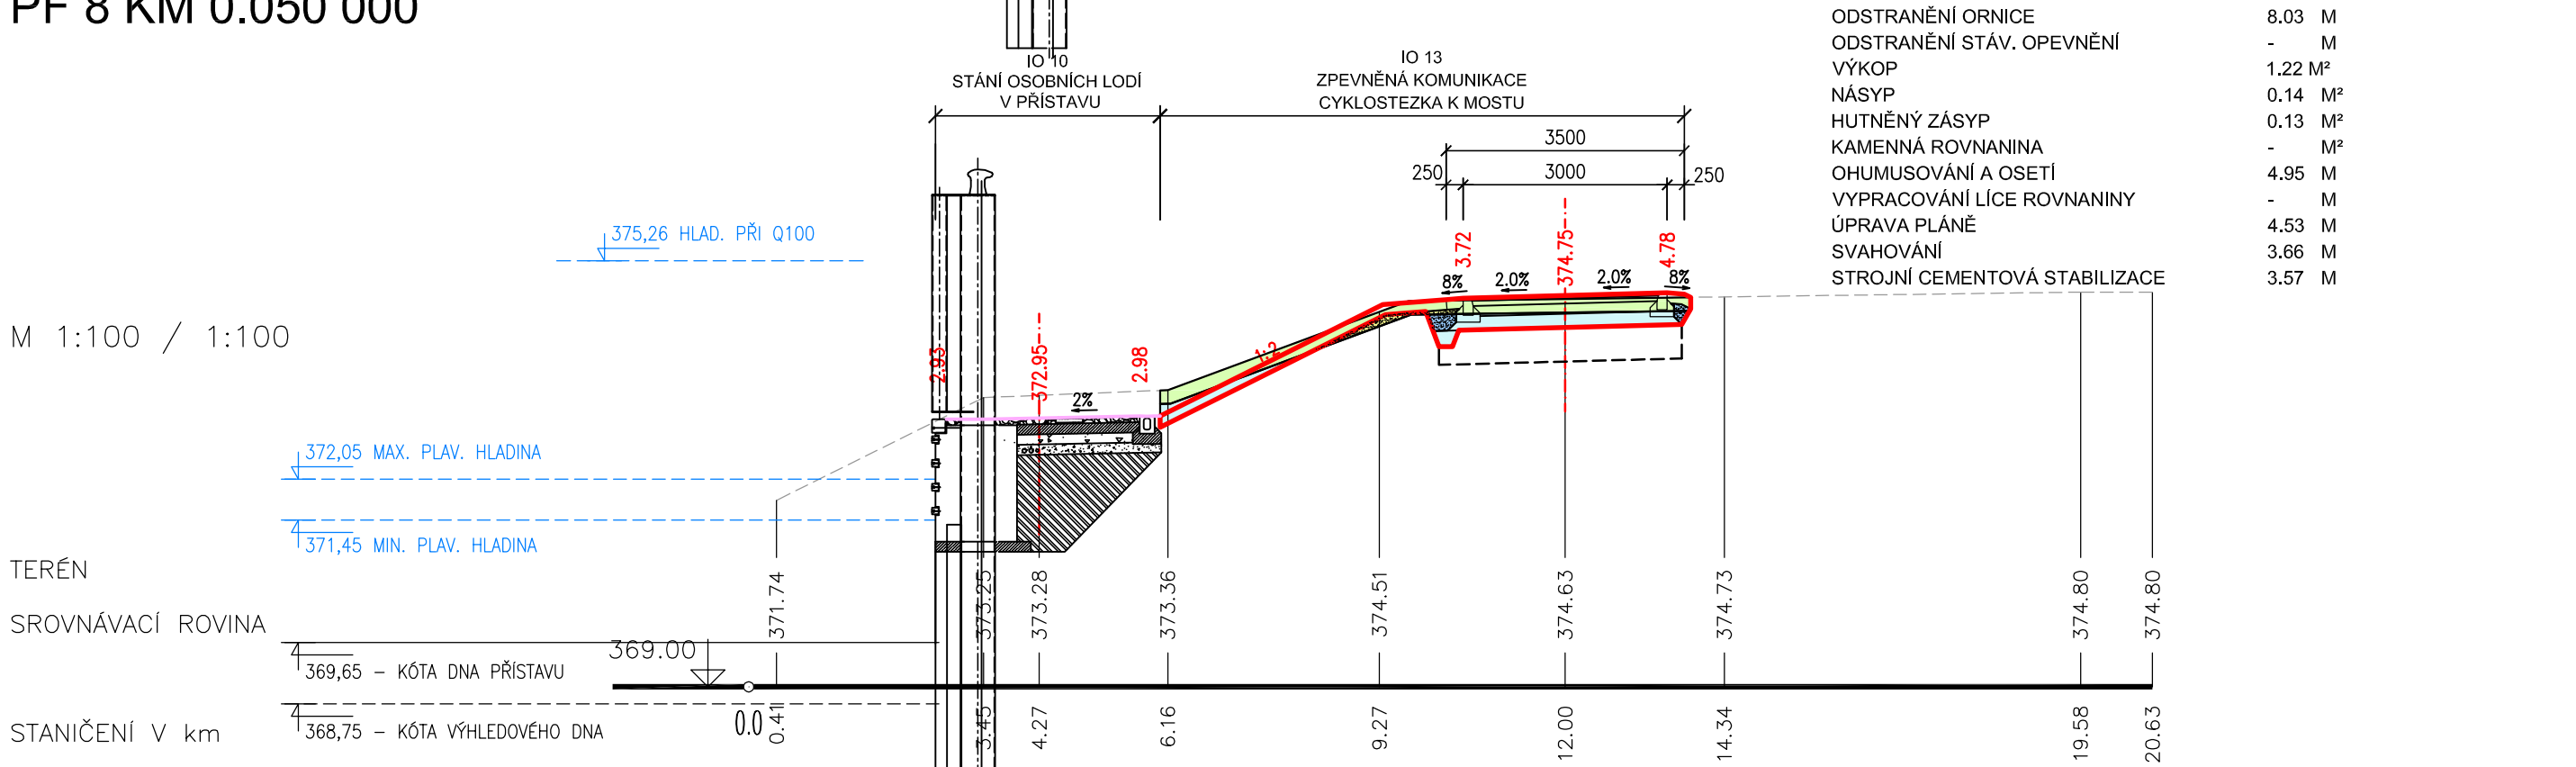


PF 9 KM 0.0650 000

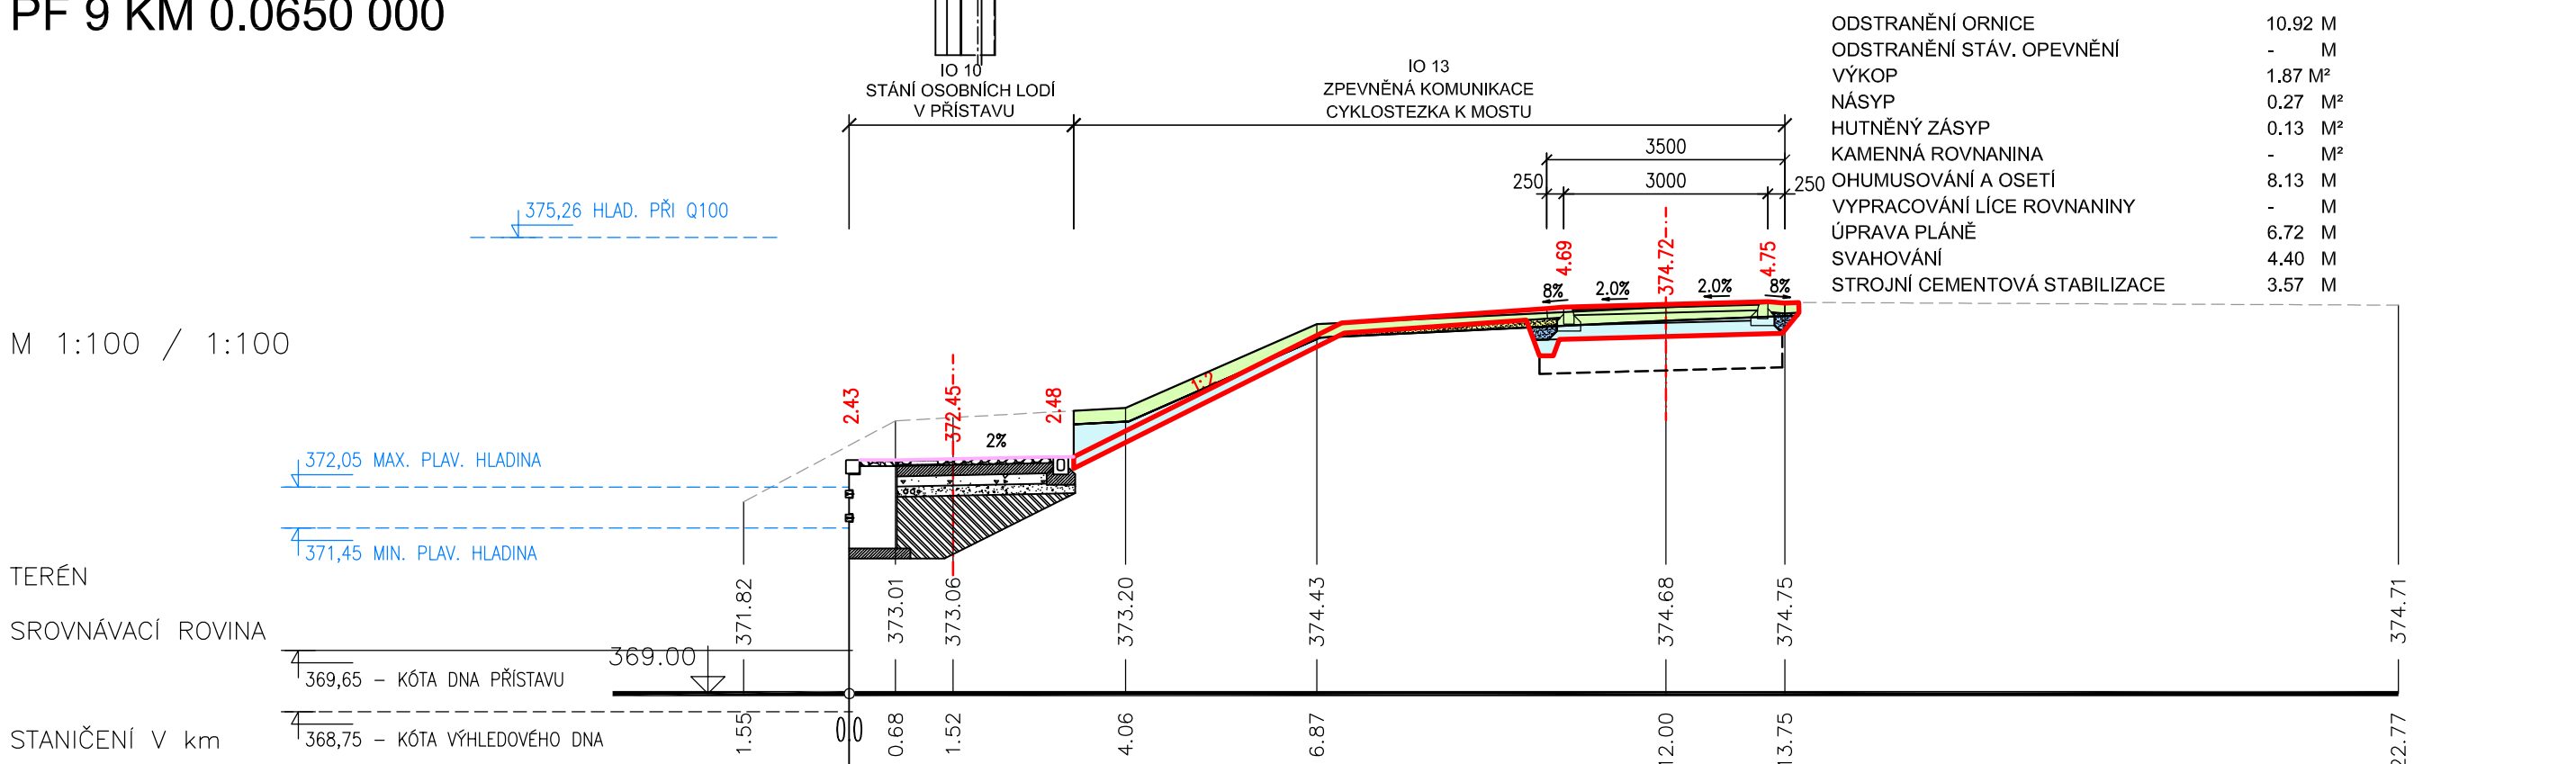


PF 10 KM 0.080 000

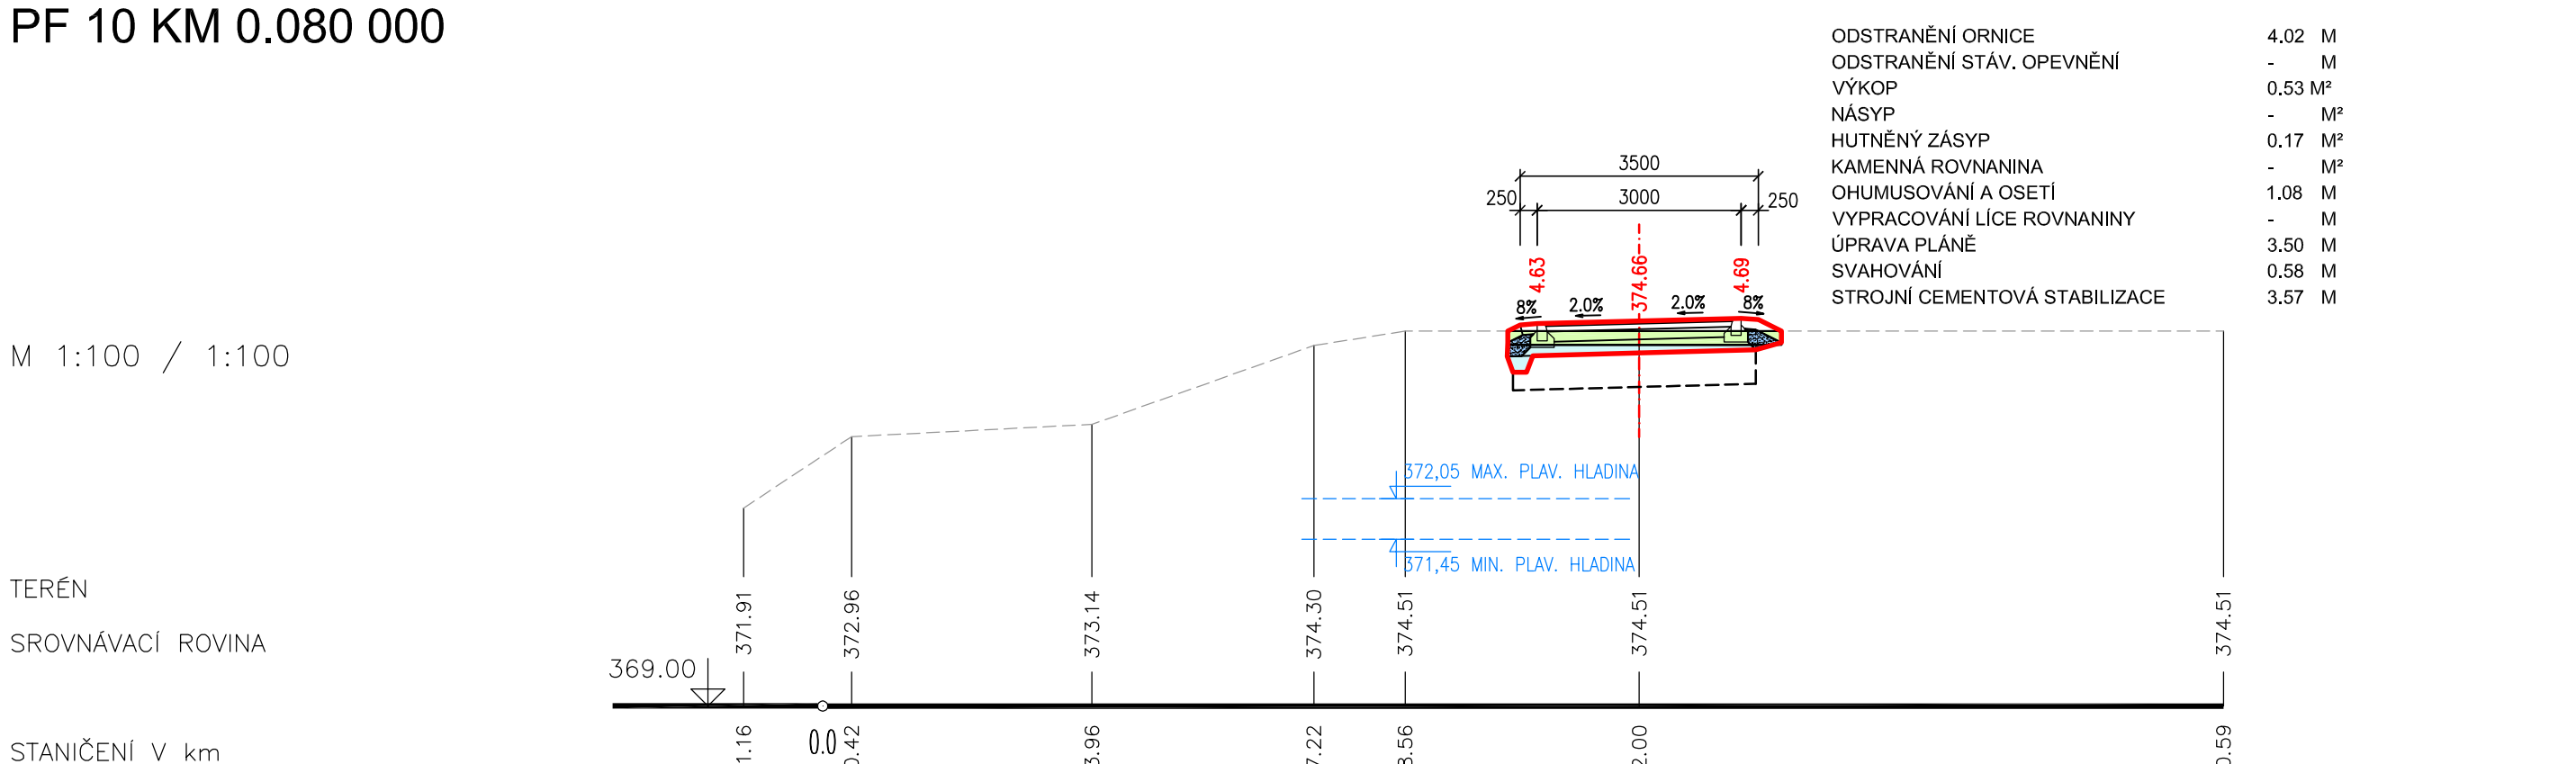


PF 11 KM 0.100 000

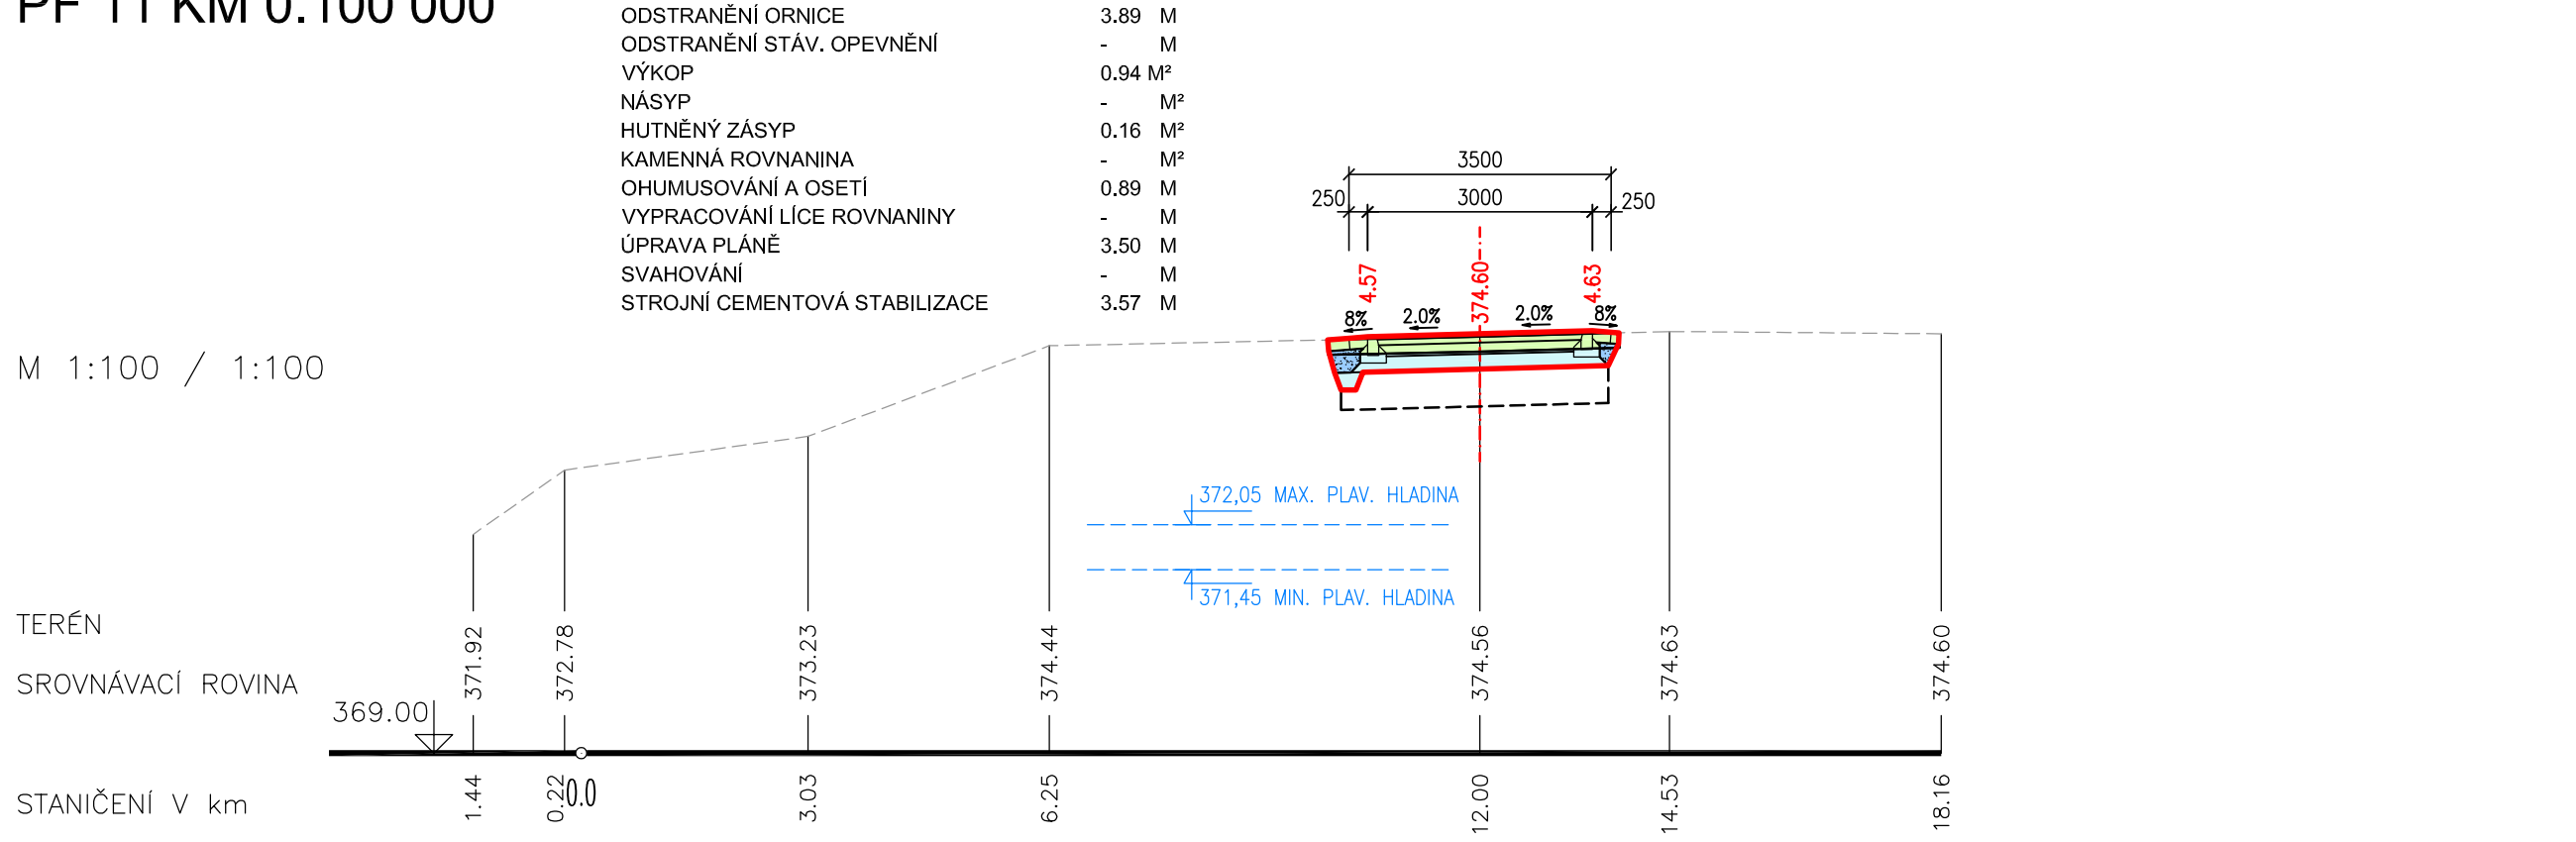


PF 12 KM 0.120 000

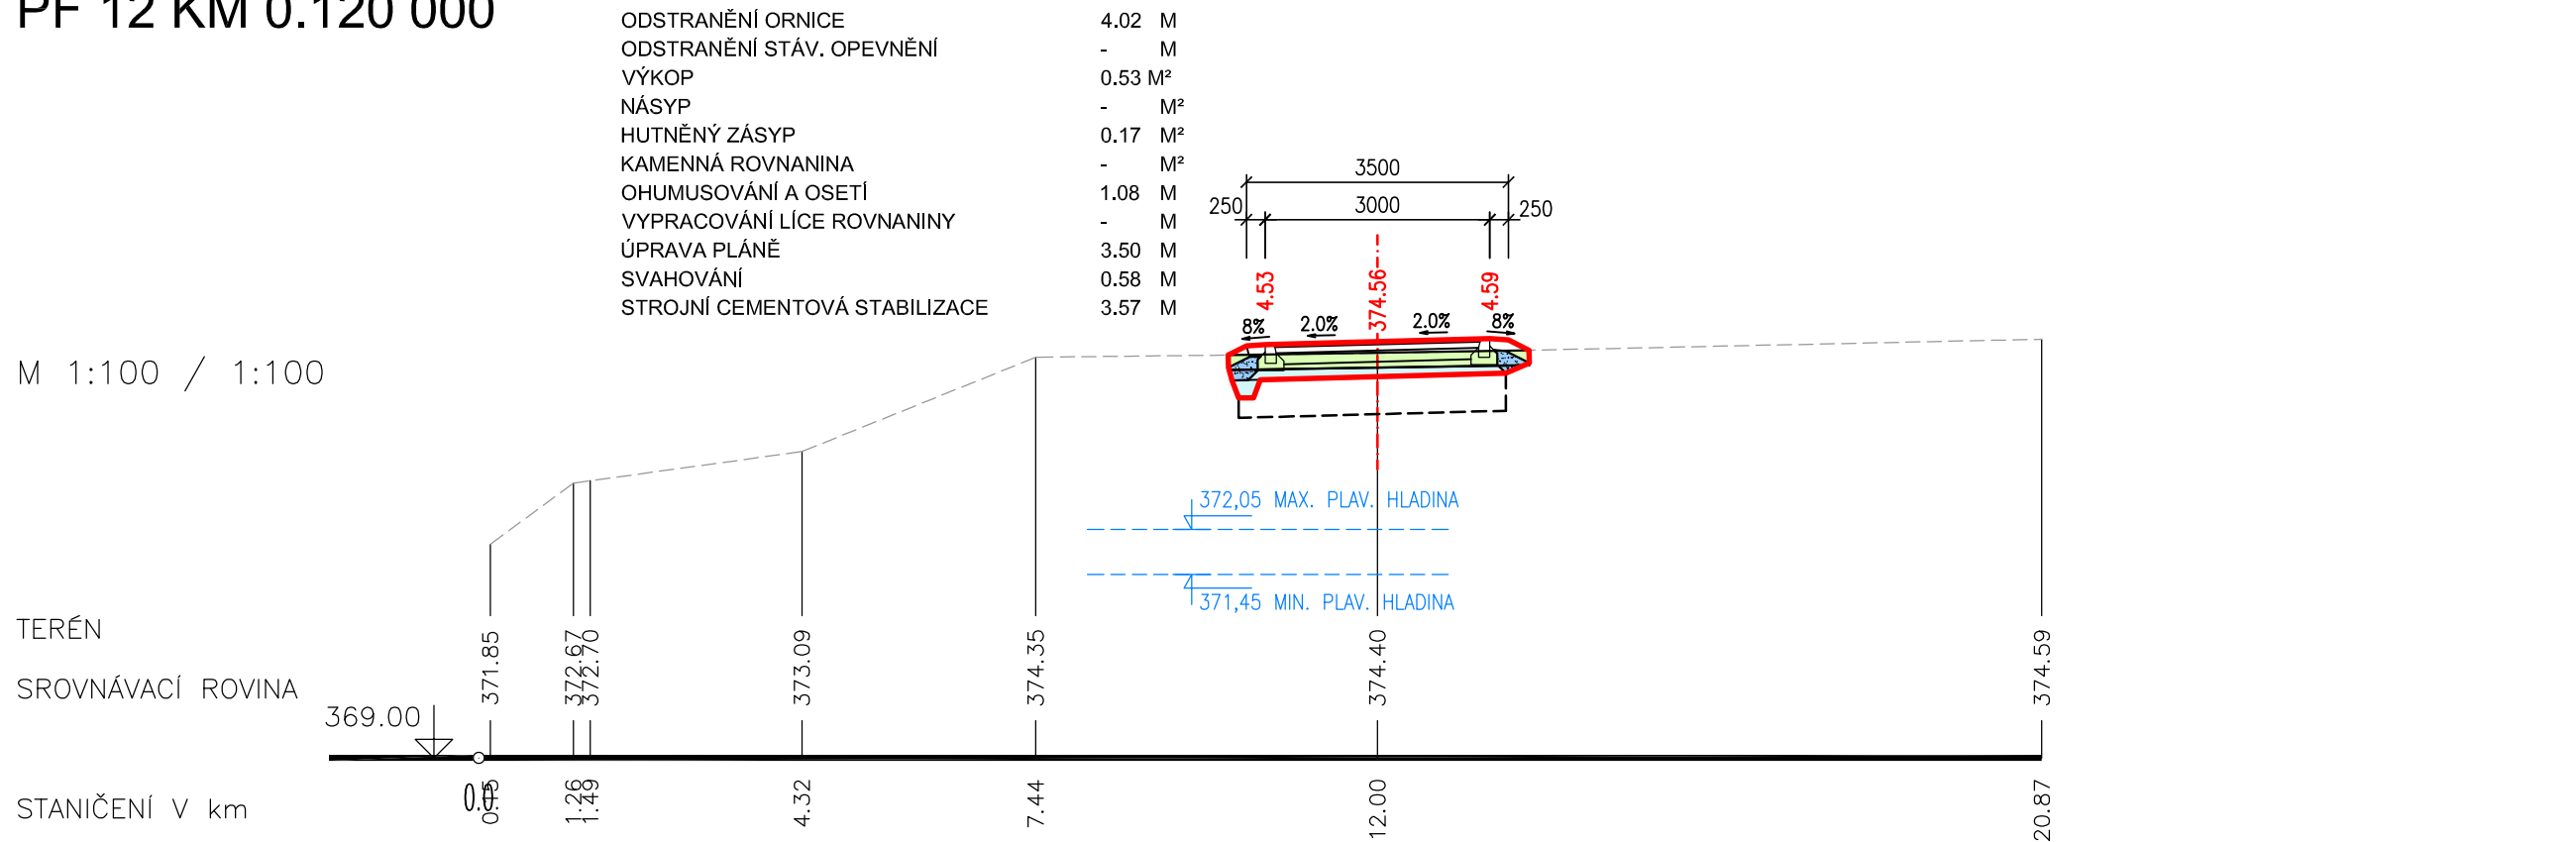


PF 13 KM 0.140 000

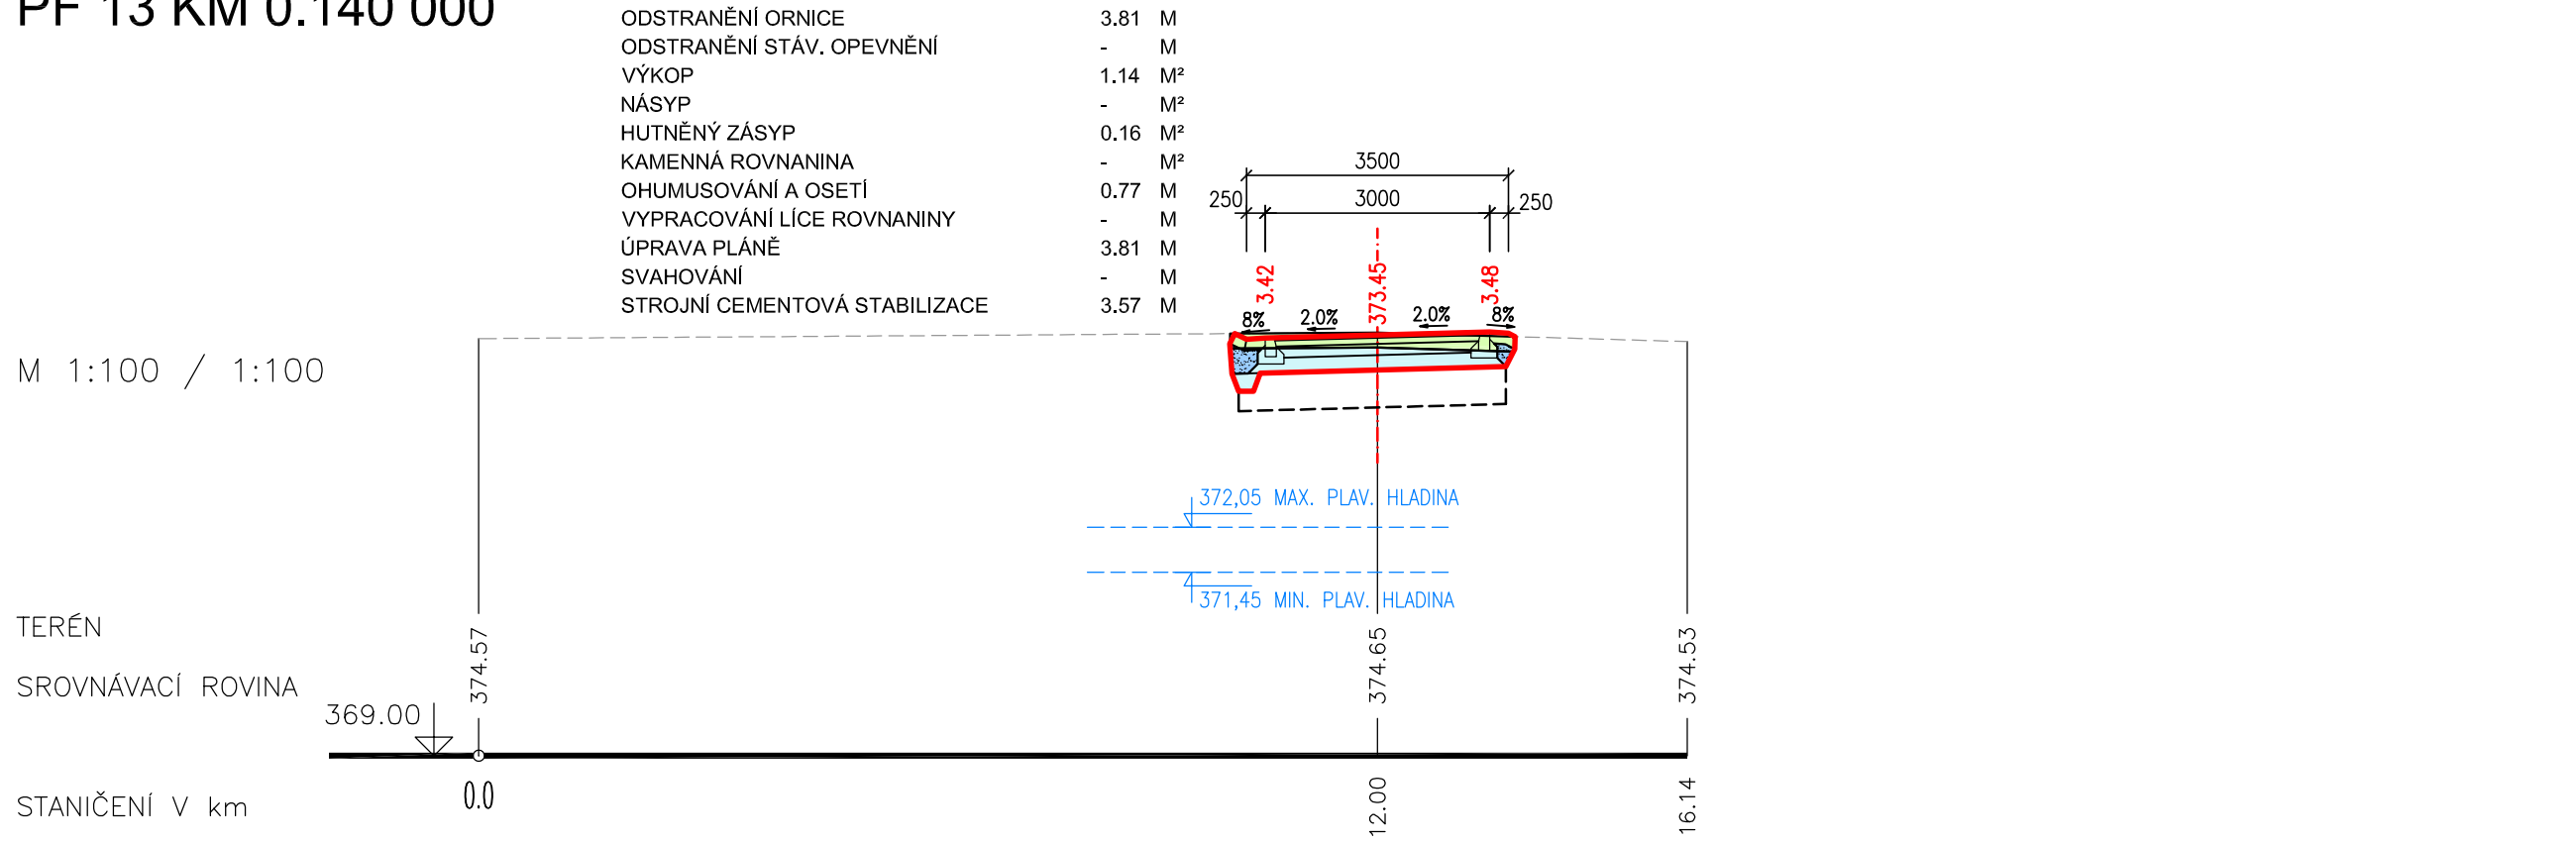

PF 14 KM 0.160 000

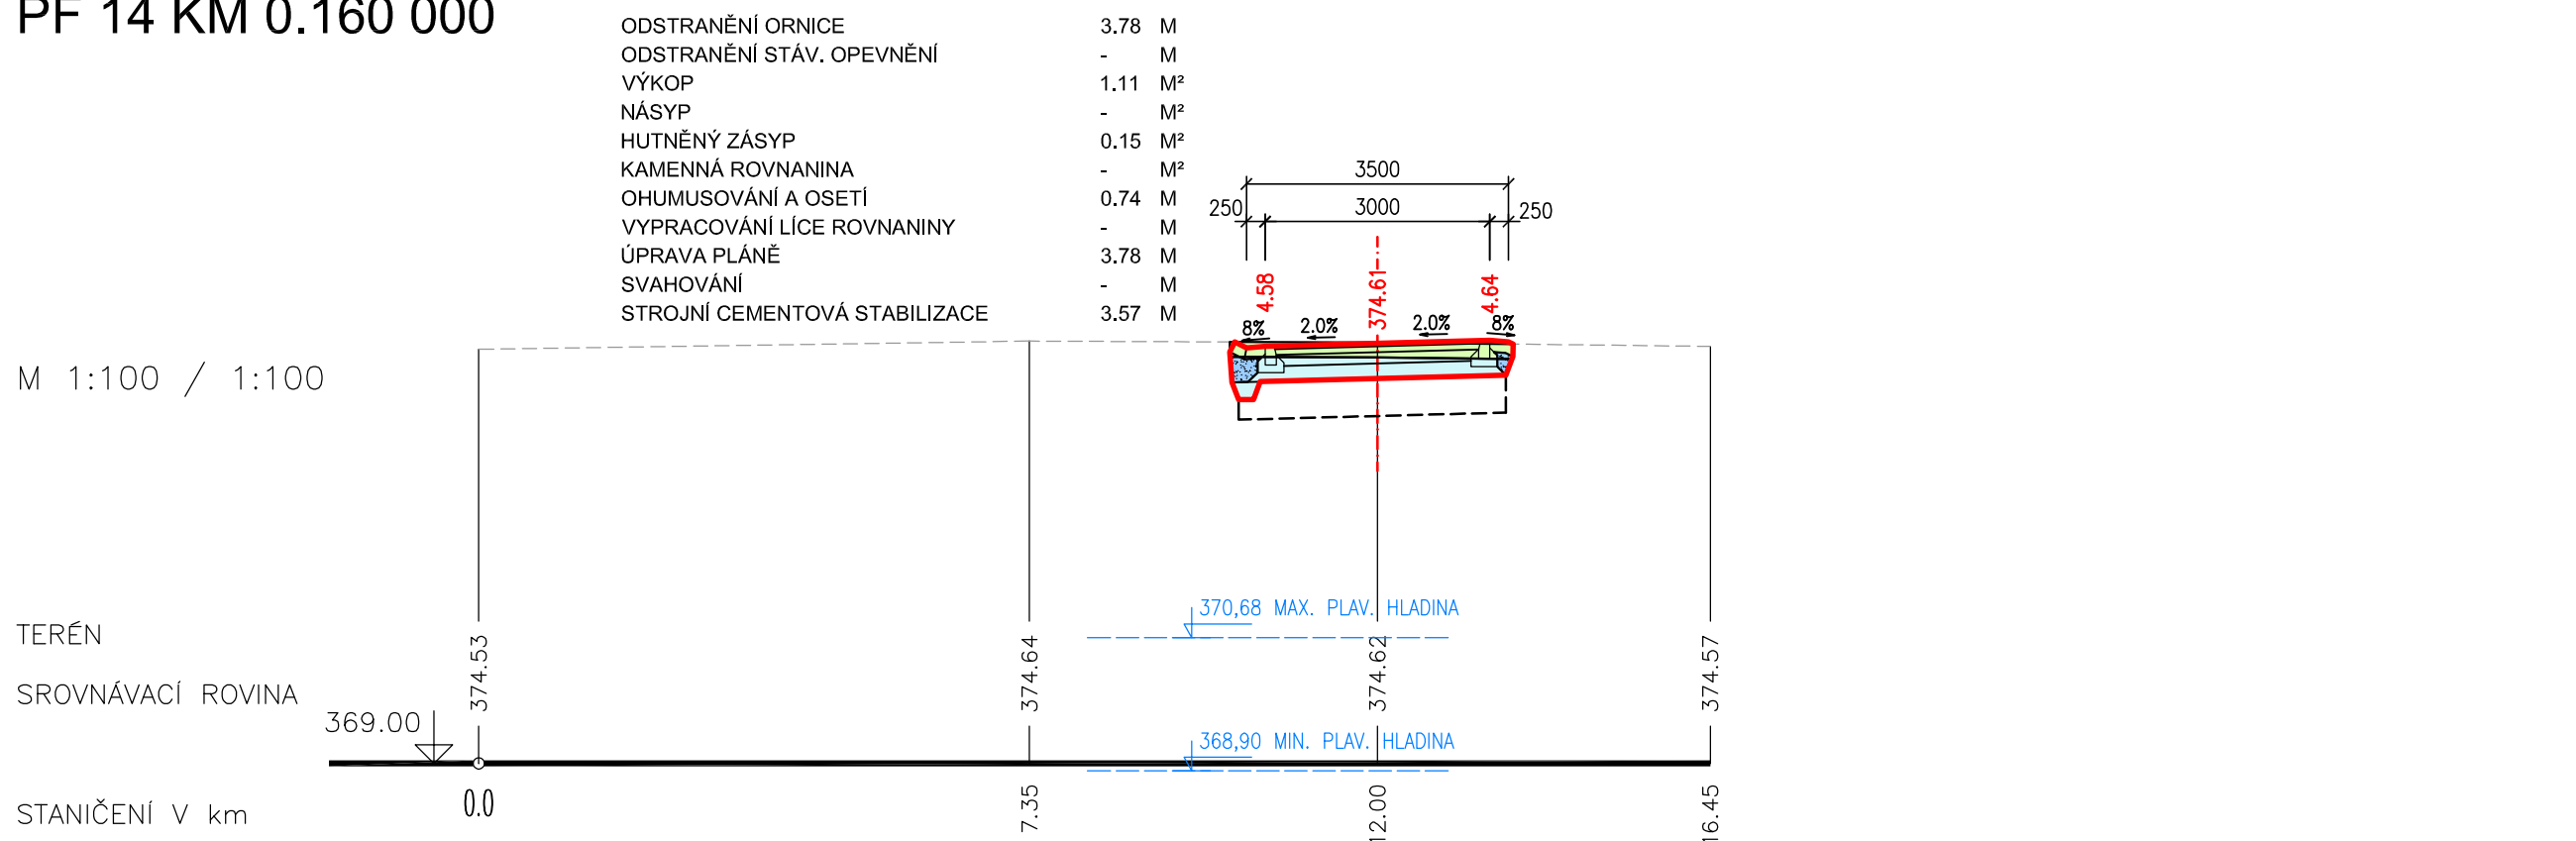


PF 15 KM 0.164 911

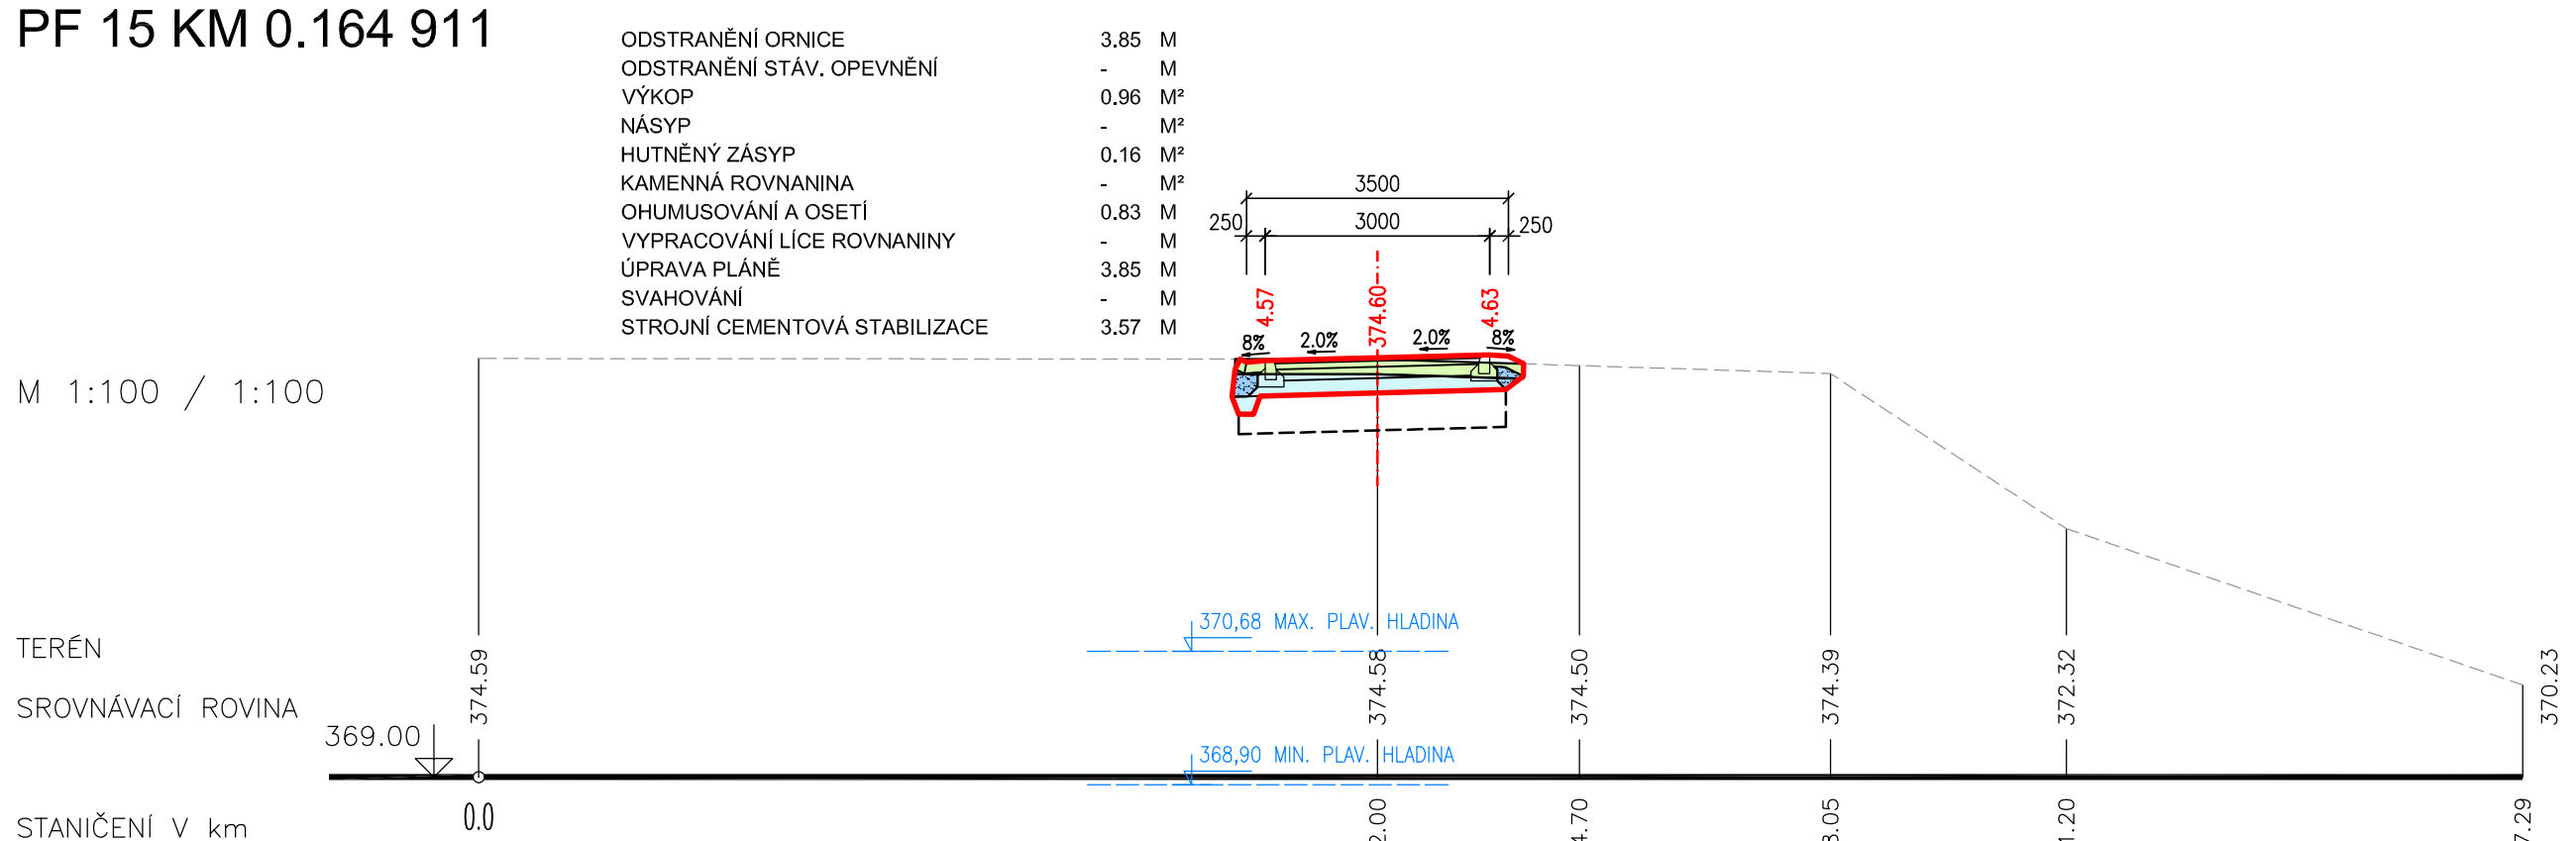

VYPRACOVAL JANA KUBEROVÁ, ing. tech.	ZODPOVĚDNÝ PROJEKTANT JANA KUBEROVÁ, ing. tech.	KONTROLOVAL PABE FENELOVÁ	HYDROPROJEKT AKTIOVÁ SPOL. S R. O. S. SWECO
---	--	------------------------------	---

KÓTOVÁNÍ V m, mm
VÝŠKOVÝ SYSTÉM BpV
SOURADNICOVÝ SYSTÉM S-JTSK

INVESTOR :

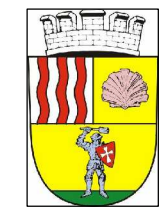

ZPRACOVÁNO PRO :



PÖYRY

SPORTOVNÍ PŘÍSTAV HLUBOKÁ NAD VLTAVOU

IO 12.1 CYKLOSTEZKA K MOSTU

ČÍSLO PROJEKTU 531 553 0001

Příloha

PŘÍČNÉ ŘEZY PF1 - PF15

vypracoval: J. Kubero

kontrola: P. Fenel

datum: 1.1.2018

1:100

F.1115